


6204

6206

6208

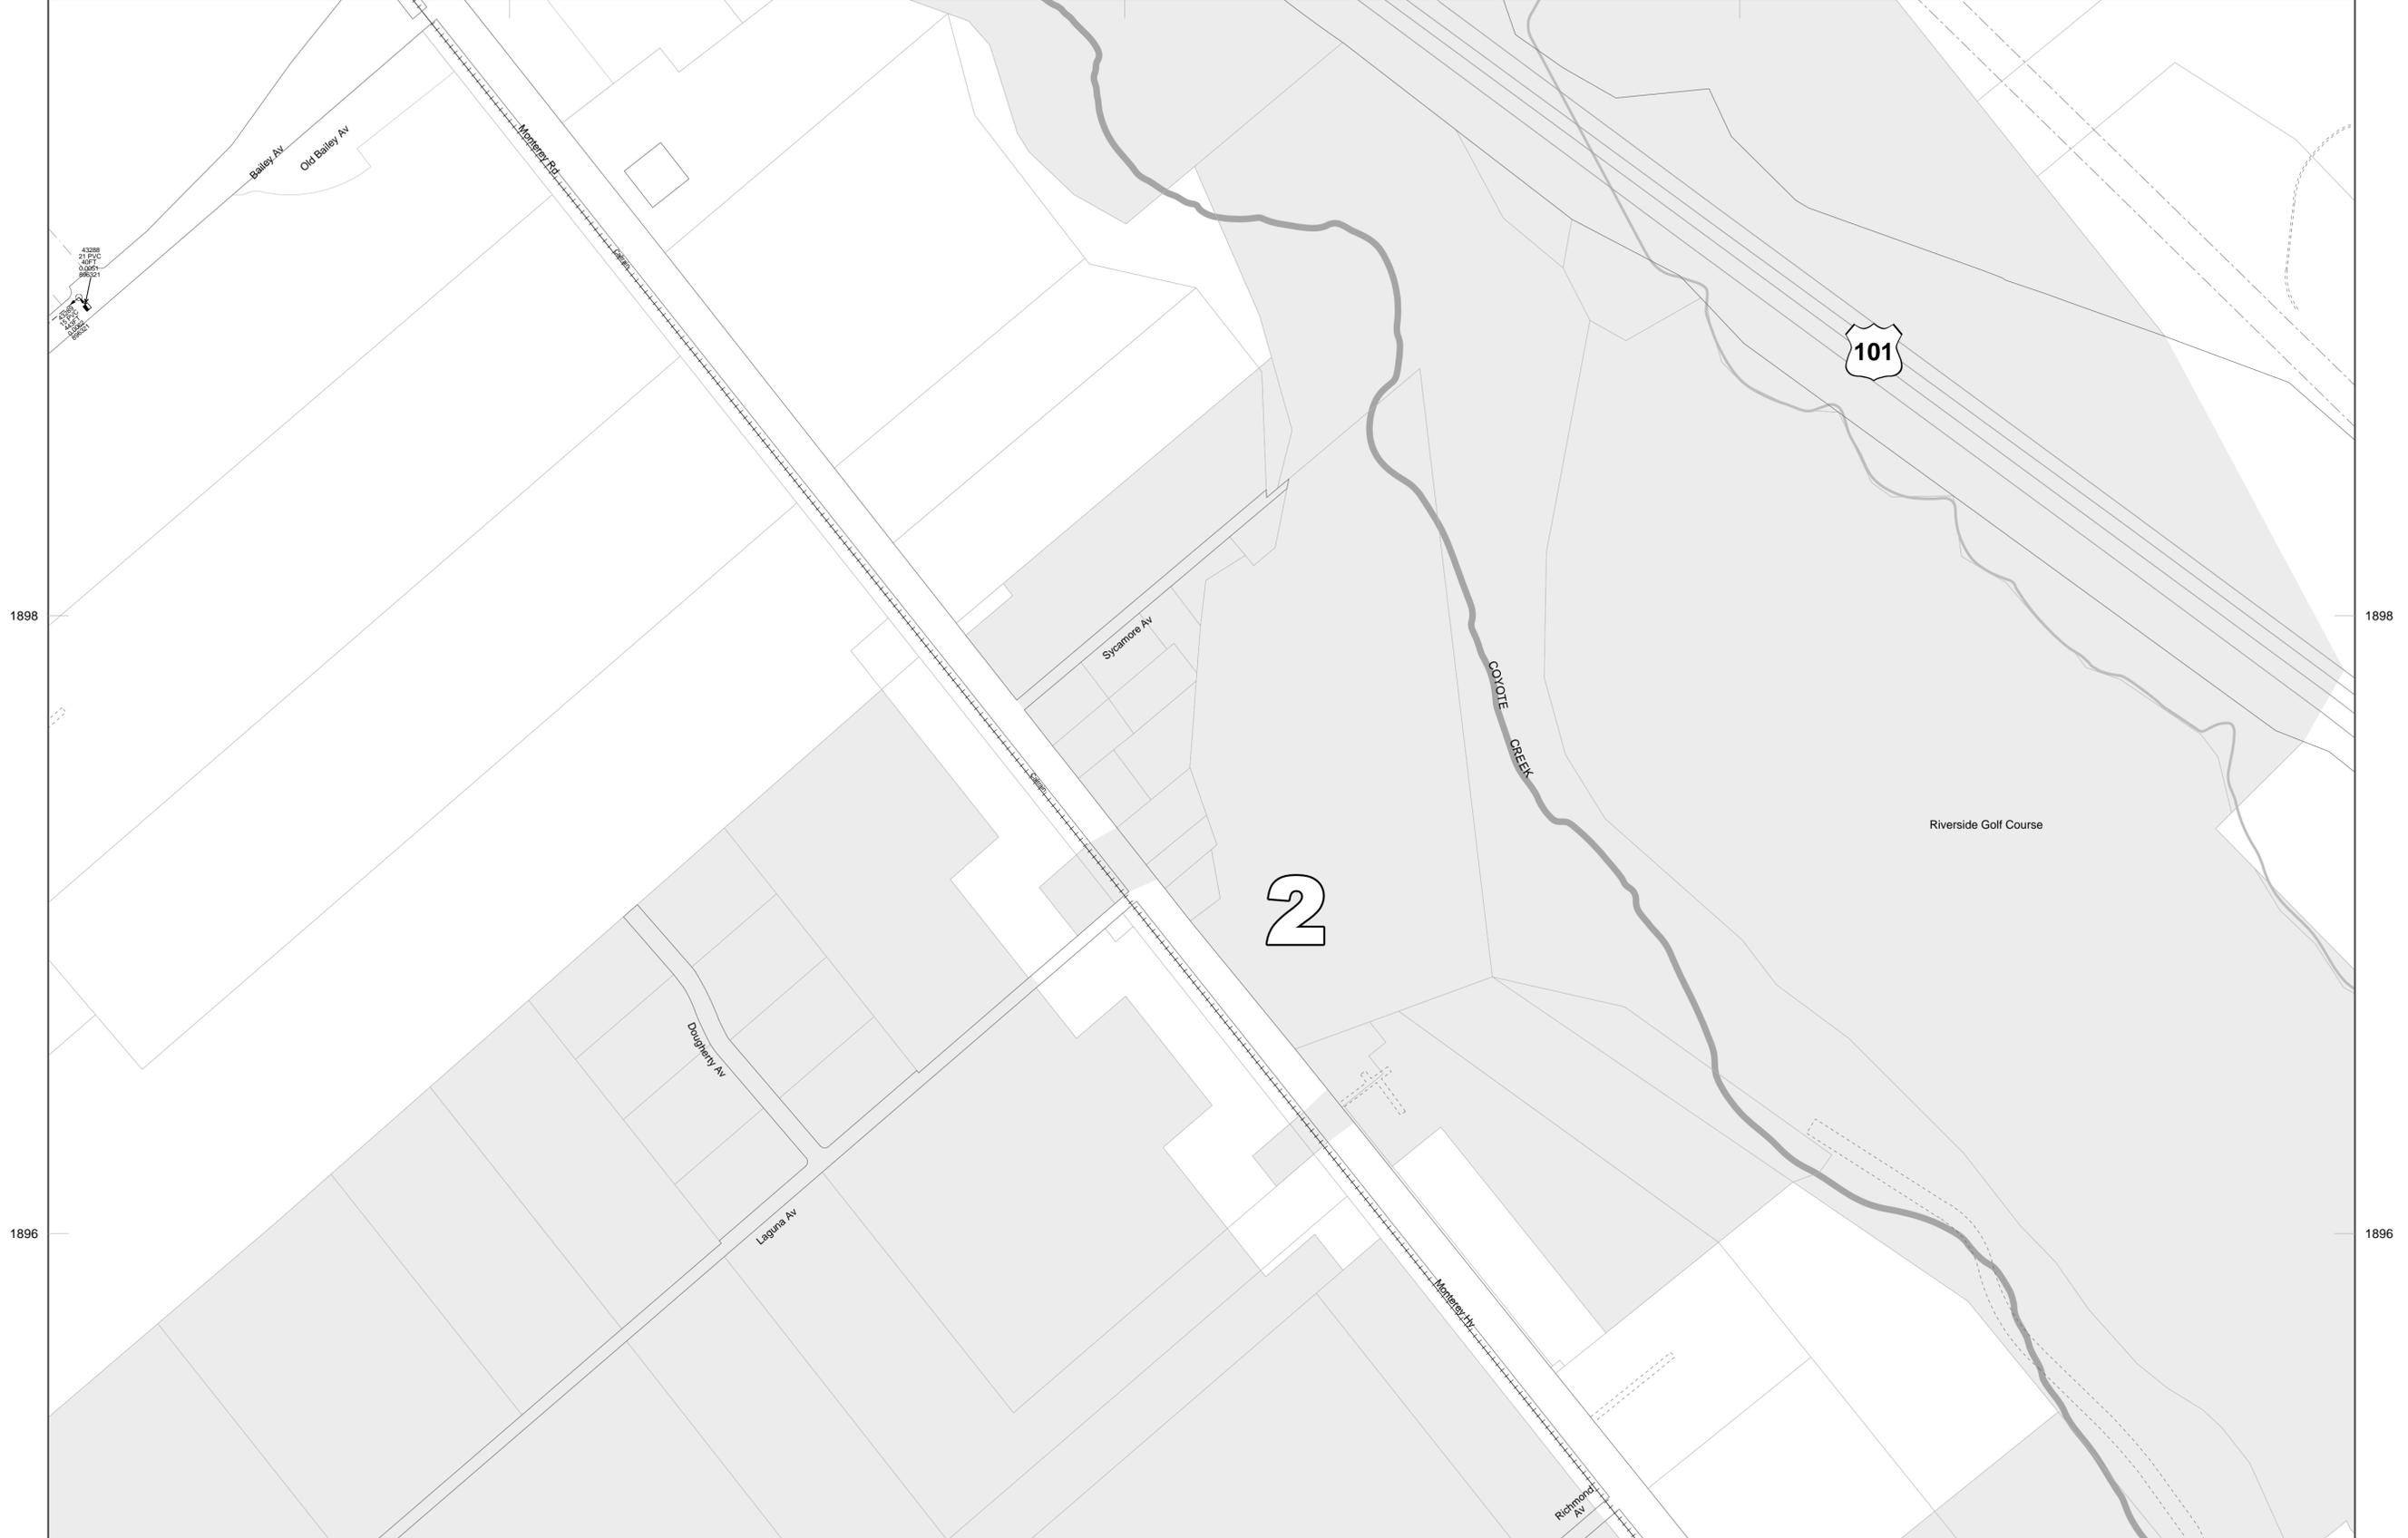


1898

1898

1896

1896

City of San José
 Department of Public Works
 Katy Allen, Director
 Created By: GIS/Infrastructure Section, Engineering Services Division

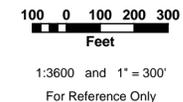

SANITARY SEWER SYSTEM

Last Revised: 10/27/2010

The City does not guarantee the accuracy or currency of the information on this map page. Design information should be obtained from the Department of Public Works. A permit is required for excavating in the city right-of-way and for sanitary sewer connections.

Location Map	
144C	
157A	157B

Sheet Number
157
B