


6196


6198

6200

6202

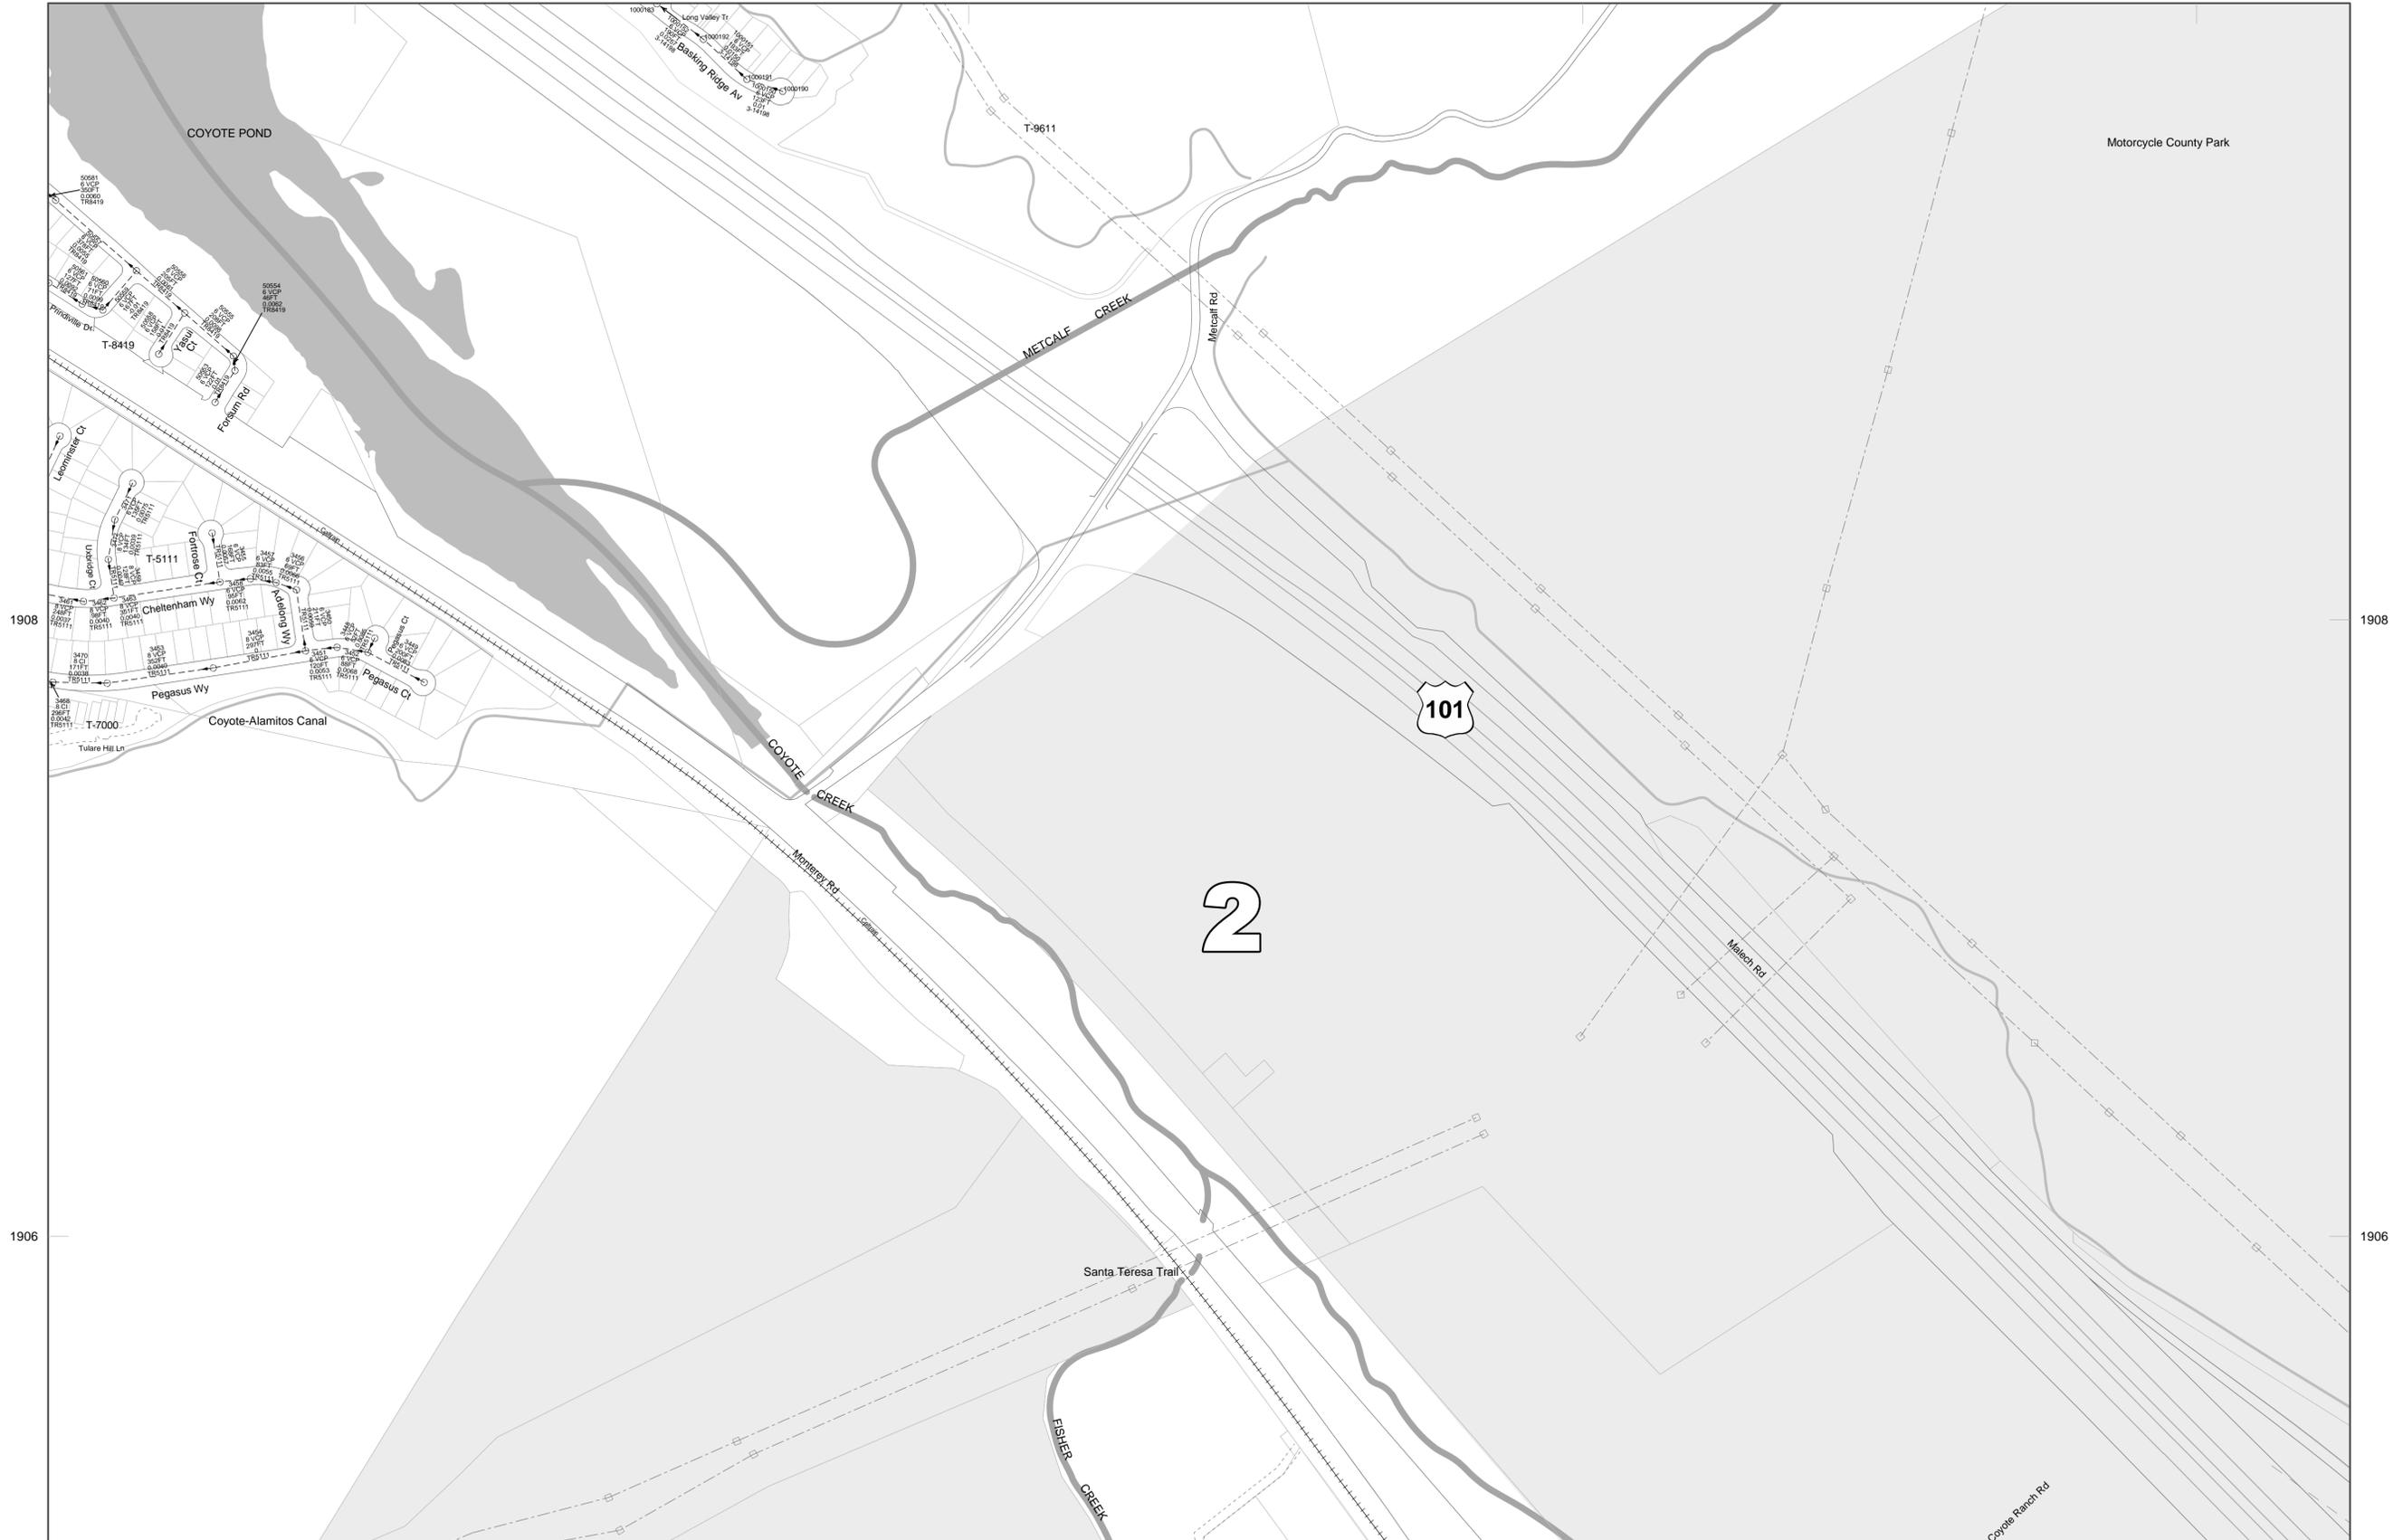

**City of San José**  
 Department of Public Works  
 Katy Allen, Director  
 Created By: GIS/Infrastructure Section, Engineering Services Division

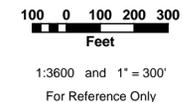

# SANITARY SEWER SYSTEM

Last Revised: 10/27/2010

Location Map	
130D	131C
143B	144A
143D	144C

Sheet Number  
**144**  
**A**

The City does not guarantee the accuracy or currency of the information on this map page. Design information should be obtained from the Department of Public Works. A permit is required for excavating in the city right-of-way and for sanitary sewer connections.