


6158


6160

6162

6164

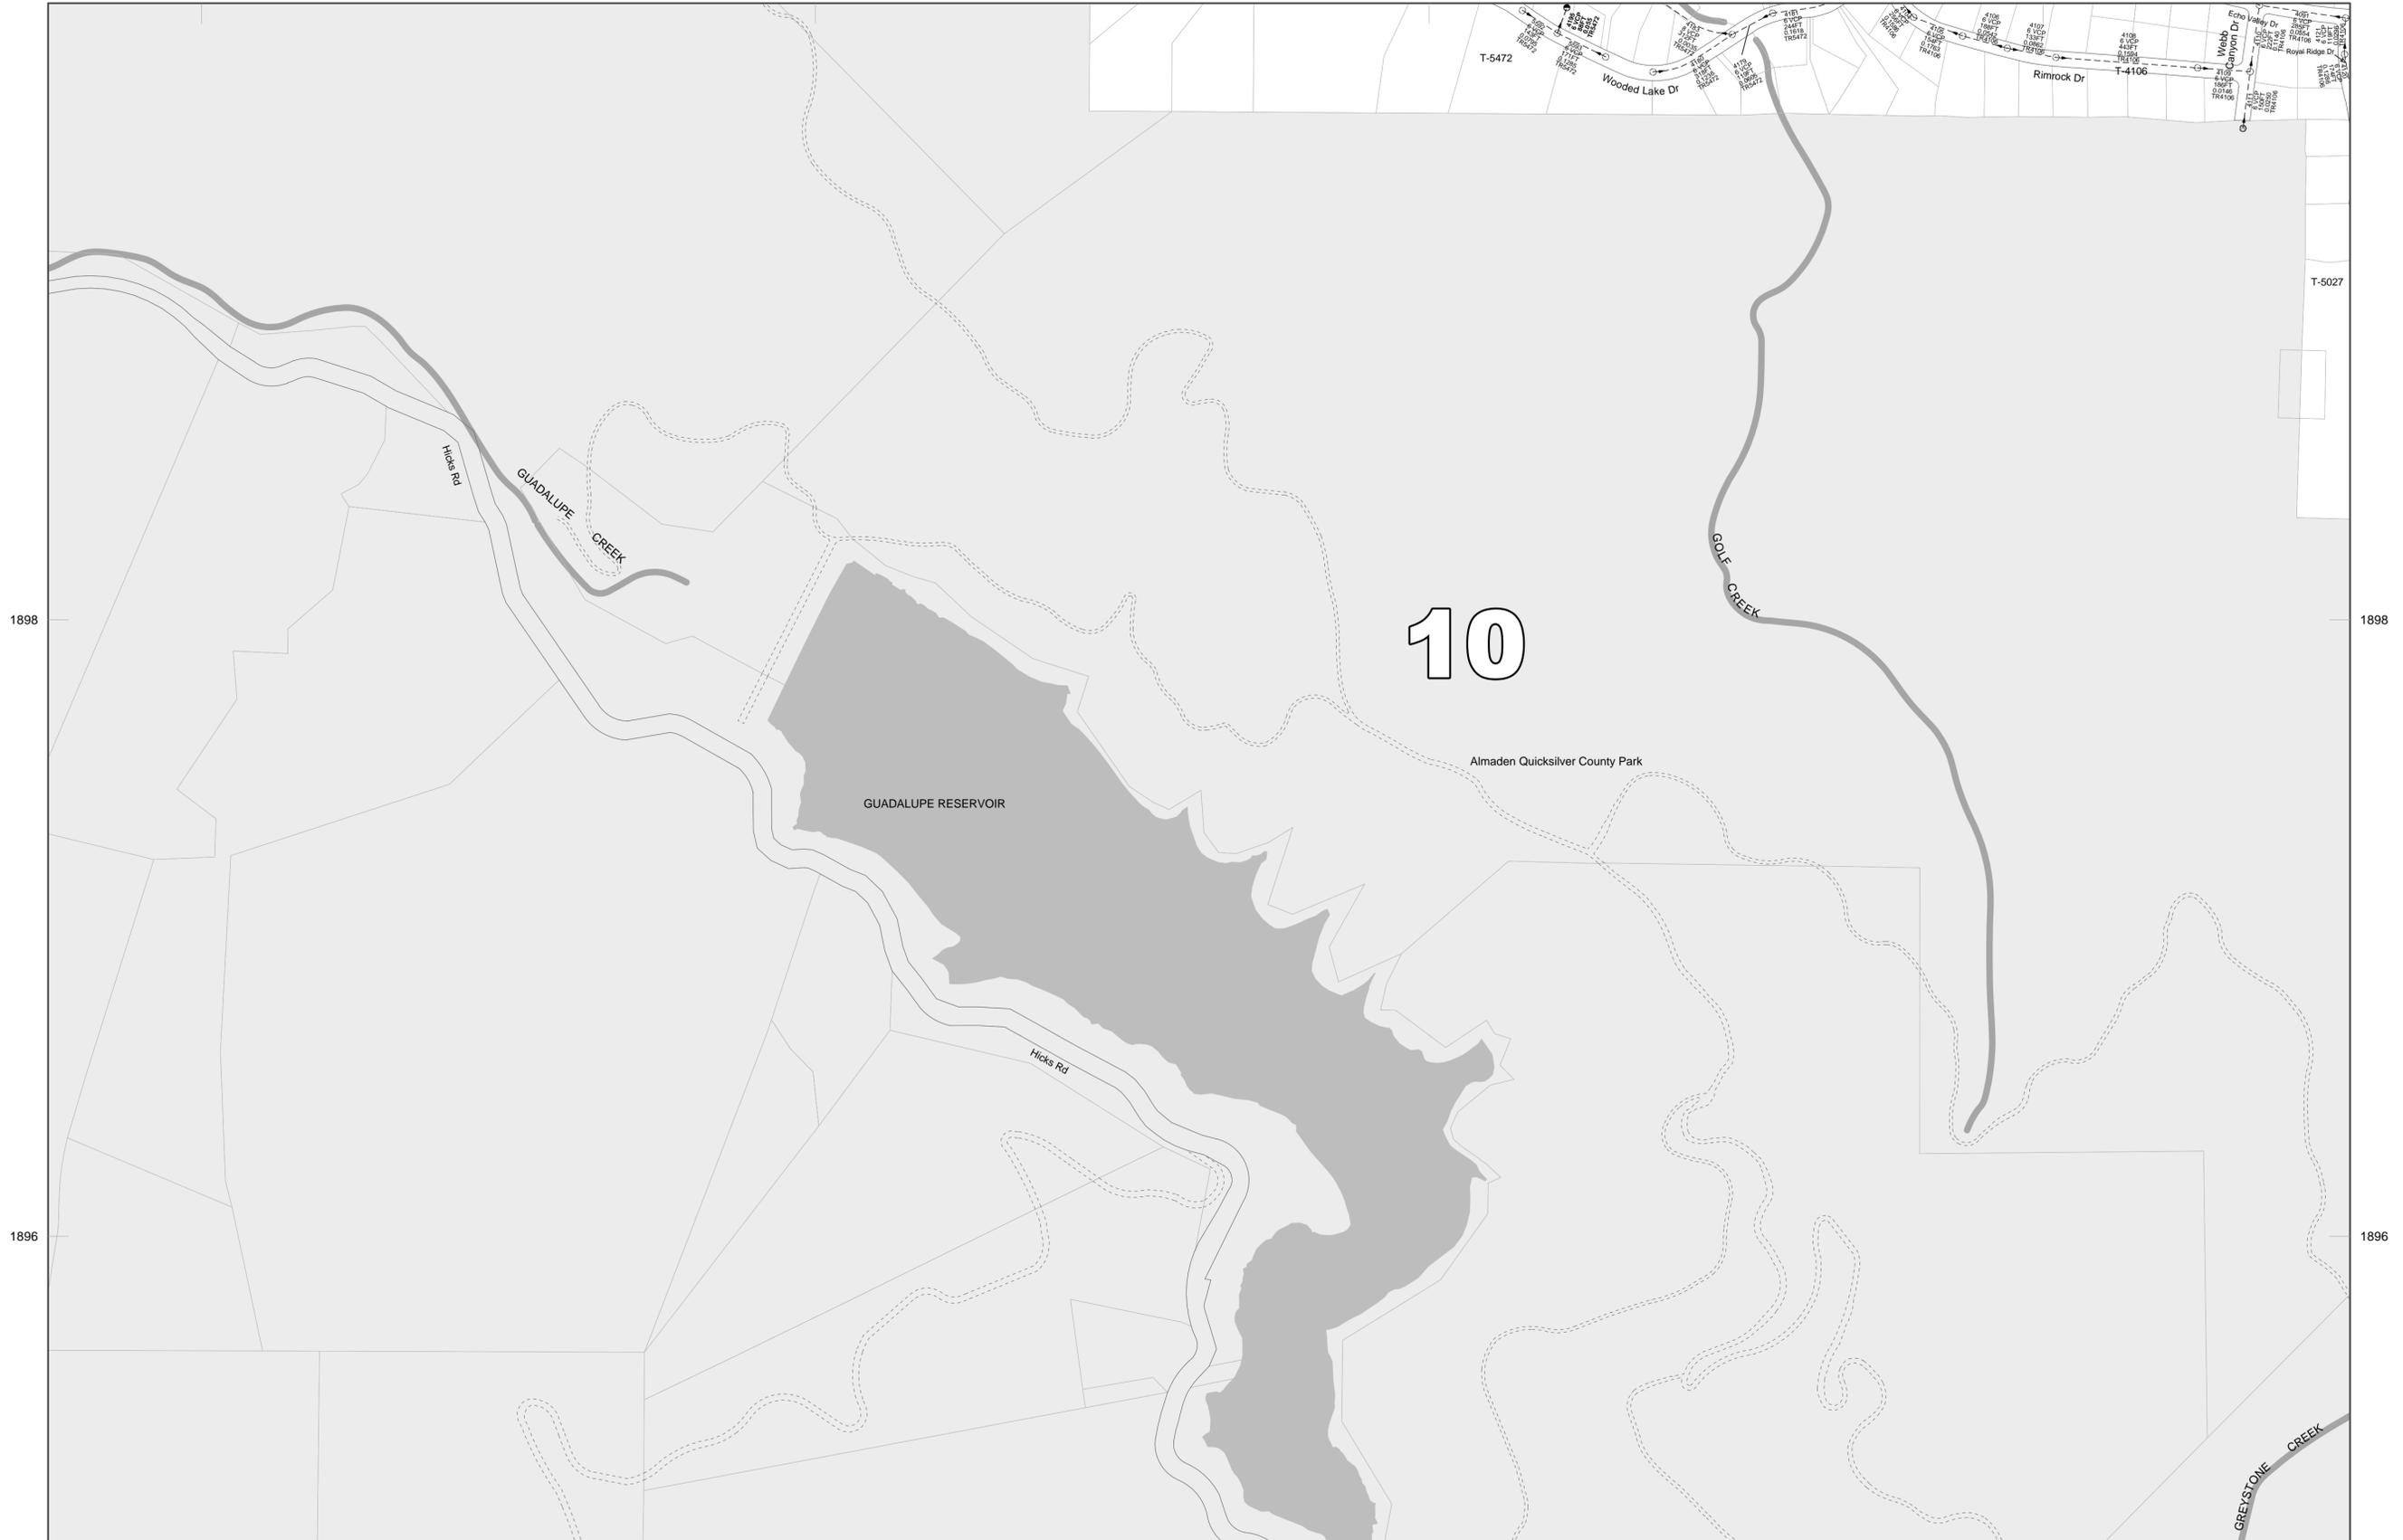

City of San José
 Department of Public Works
 Katy Allen, Director
 Created By: GIS/Infrastructure Section, Engineering Services Division

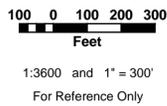

SANITARY SEWER SYSTEM

Last Revised: 10/26/2010

The City does not guarantee the accuracy or currency of the information on this map page. Design information should be obtained from the Department of Public Works. A permit is required for excavating in the city right-of-way and for sanitary sewer connections.

Location Map	
141D	142C
154B	155A

Sheet Number
154
B