

80

79

28

29

30

SUNNYVALE

SANTA CLARA


SAN TOMAS AQUINO CREEK

GREAT AMERICA PARKWAY

S.P.R.R.

LAFAYETTE

ST

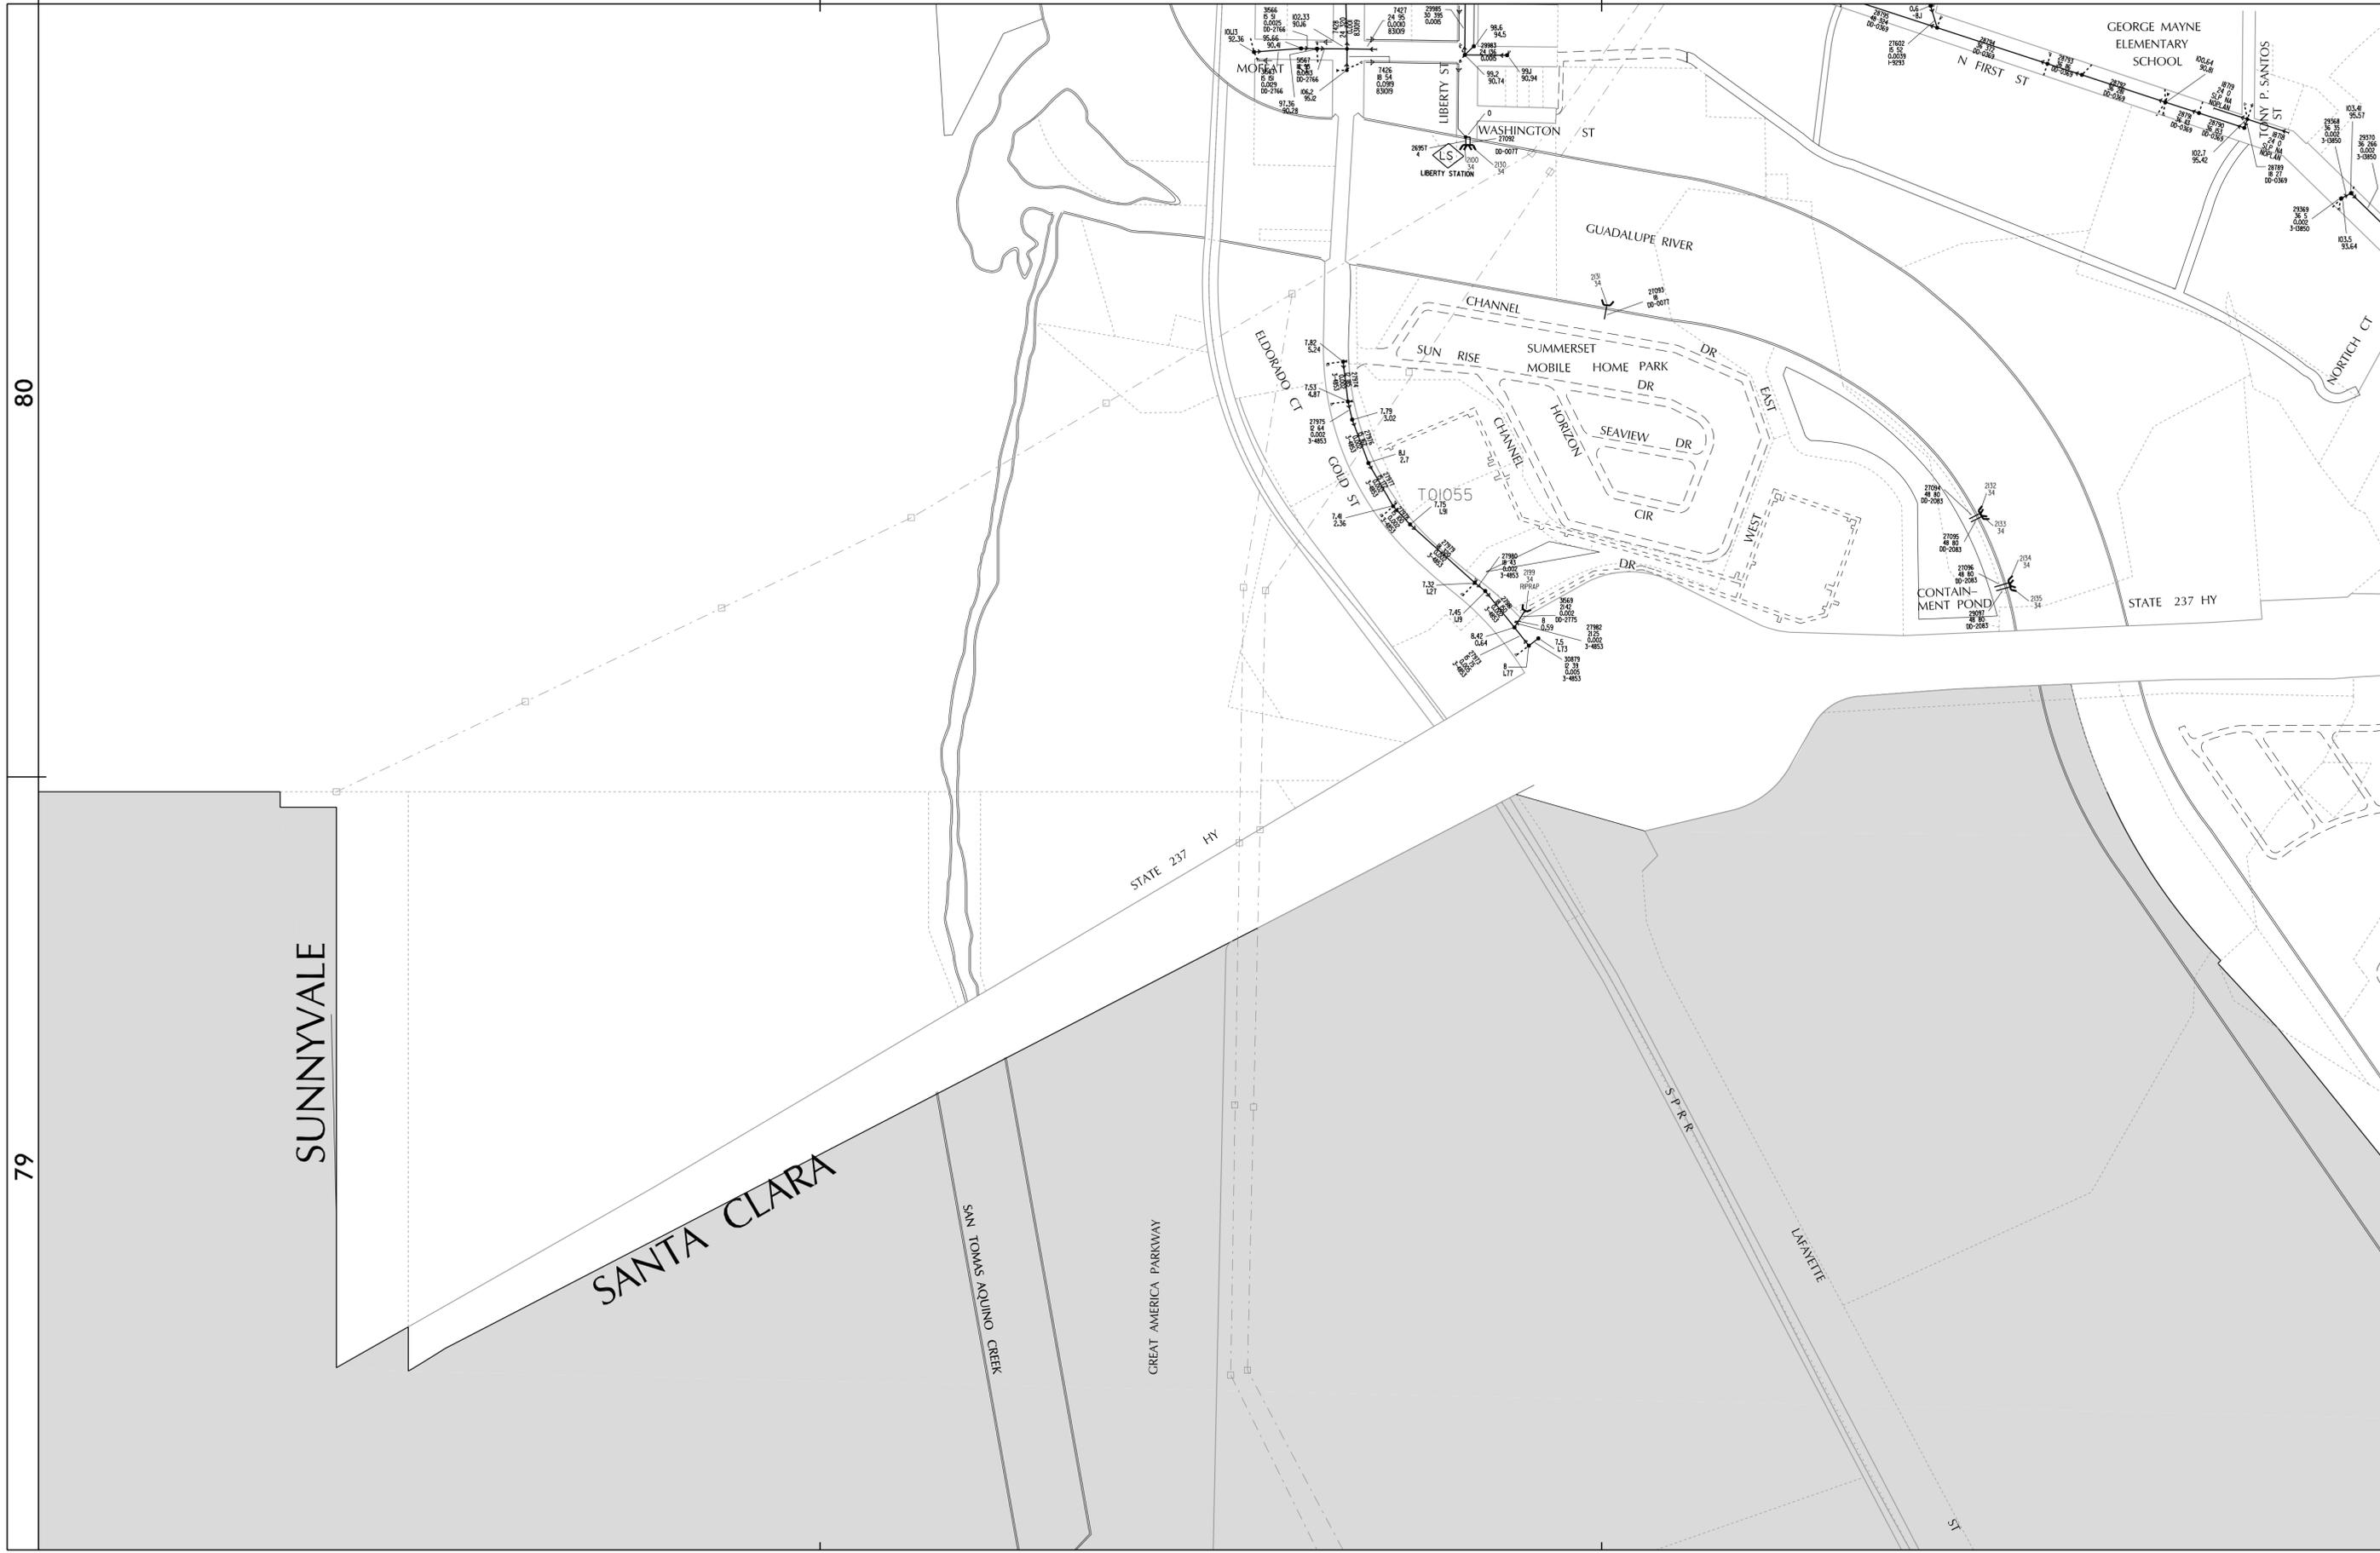

**STORM DRAIN SYSTEM**

THIS MAP IS FOR INFORMATION ONLY AND SHOULD NOT BE USED FOR DESIGN PURPOSES. THE CITY DOES NOT GUARANTEE THE ACCURACY OR THE CURRENCY OF THE INFORMATION. DESIGN INFORMATION SHOULD BE OBTAINED FROM THE DEPARTMENT OF PUBLIC WORKS. A PERMIT IS REQUIRED FOR EXCAVATING IN THE CITY RIGHT-OF-WAY, AND FOR STORM DRAIN CONNECTIONS.



**CITY OF SAN JOSE**  
**DEPARTMENT OF PUBLIC WORKS**  
KATY ALLEN, DIRECTOR  
PRODUCED BY GIS INFRASTRUCTURE SECTION  
ENGINEERING SERVICES DIVISION

SCALE: 1" = 300'  
REVISION DATE: 08/01/2009  
COPYRIGHT © CITY OF SAN JOSE, 2009



LOCATION MAP

19D	20C
34A	35A
34C	35C

SHEET NUMBER  
**34B**